


# ELECTRIC AVE.

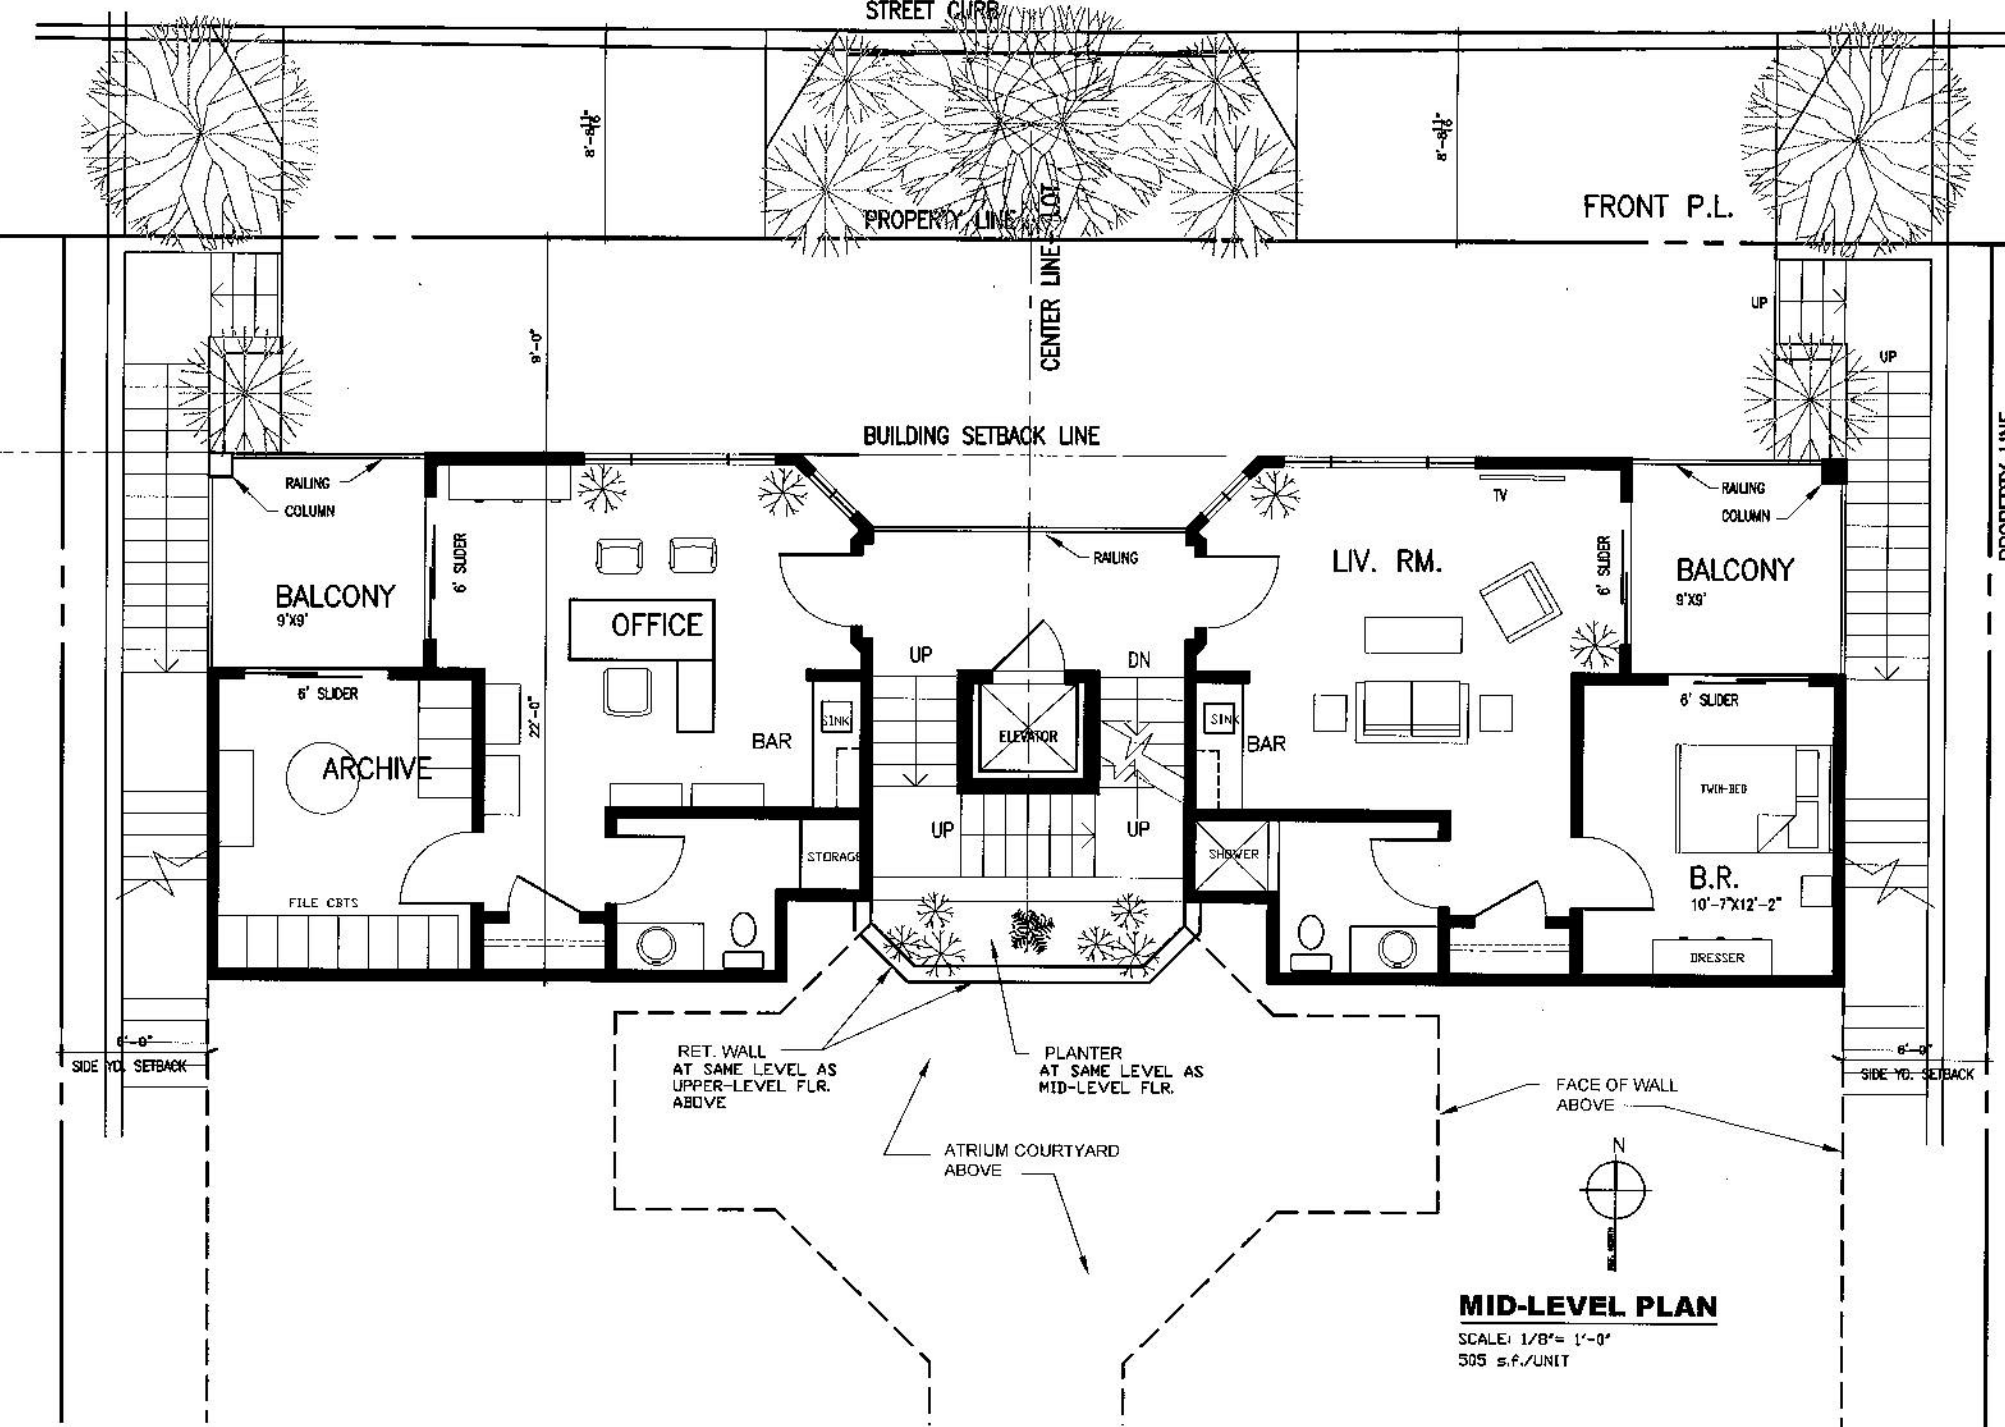

## MID-LEVEL PLAN

SCALE: 1/8" = 1'-0"  
505 s.f./UNIT